




STATE	PROJECT NUMBER	SHEET NO.	TOTAL SHEETS
GA.	BHNLB-9073-00(016) BRNLB-9073-00(018)	205	444

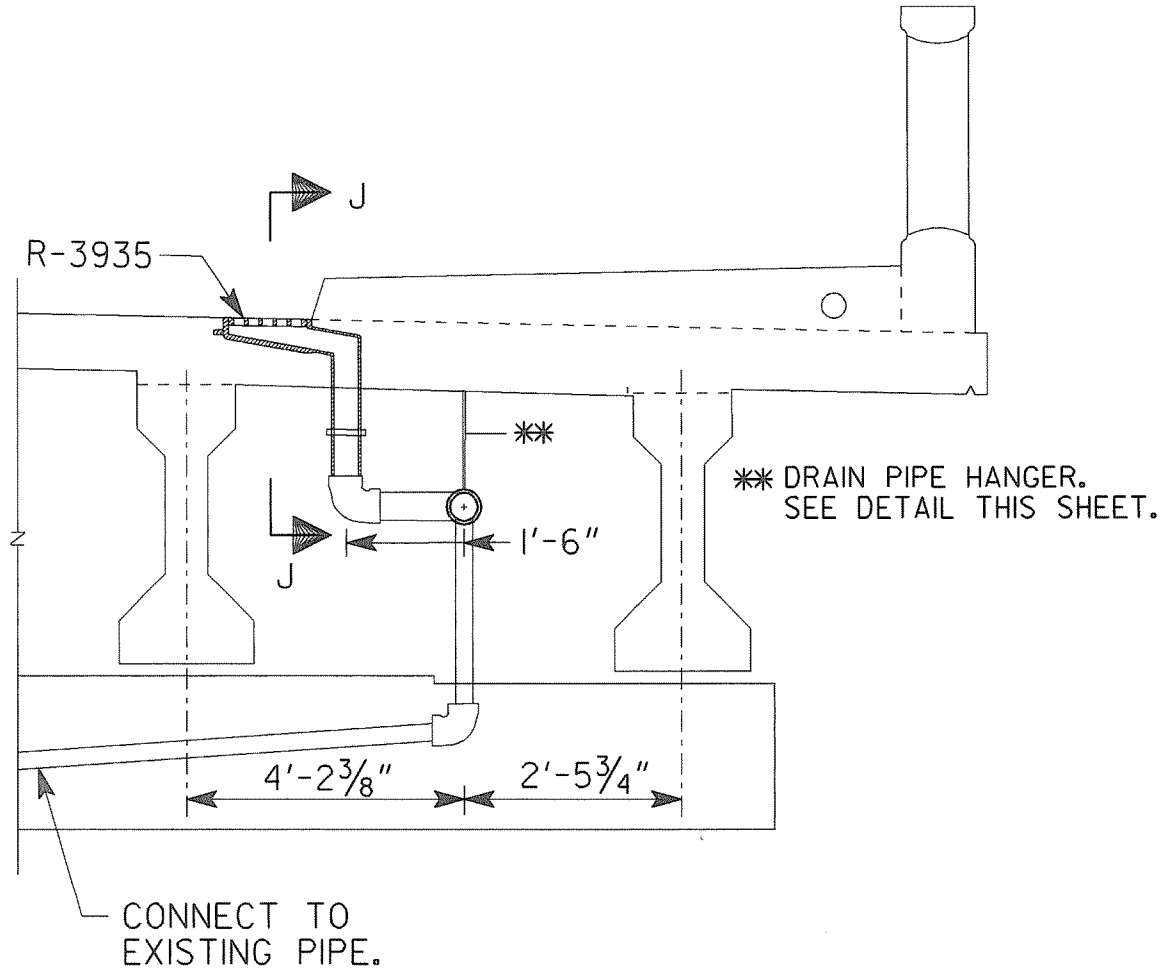


SECTION A-A
NO SCALE

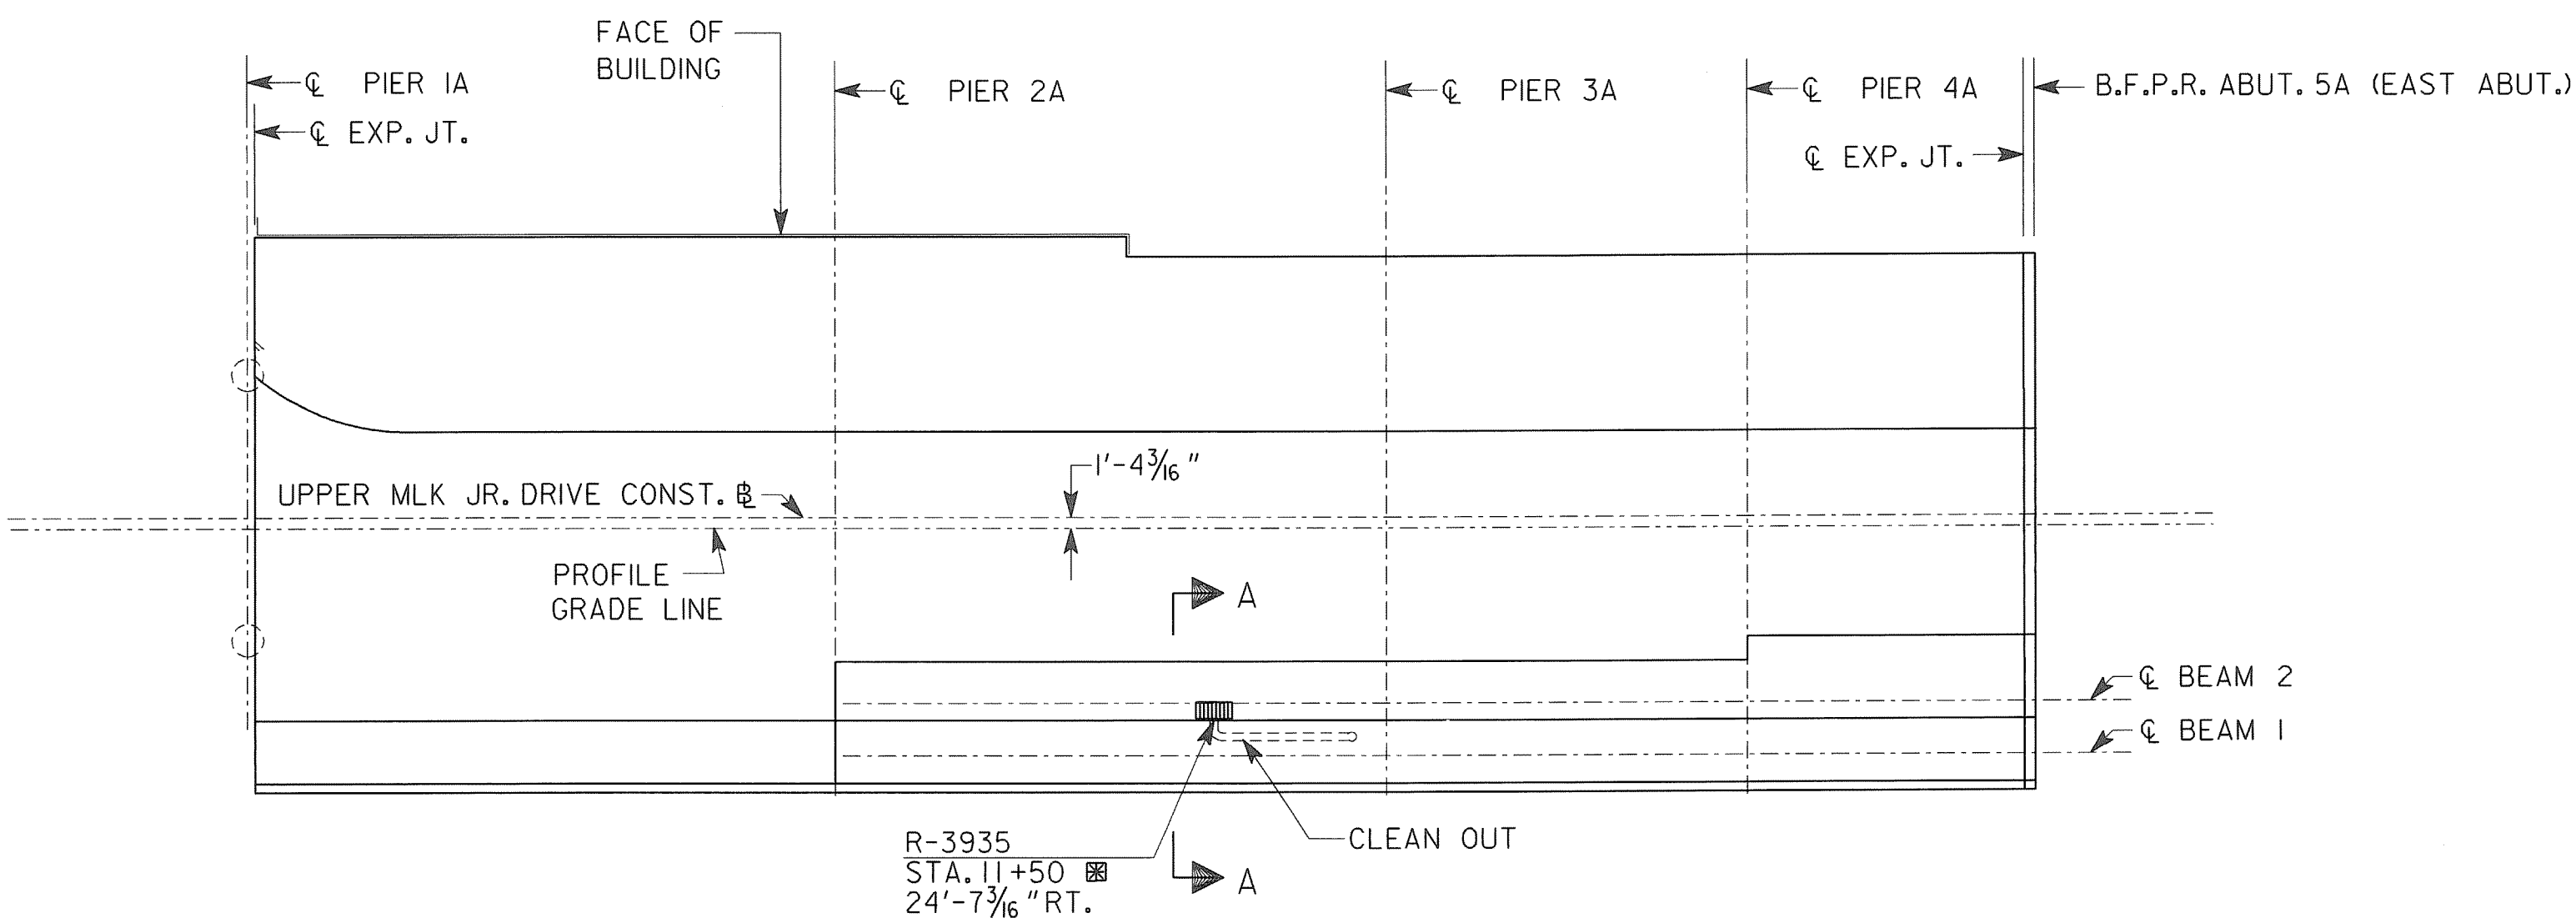


PLAN

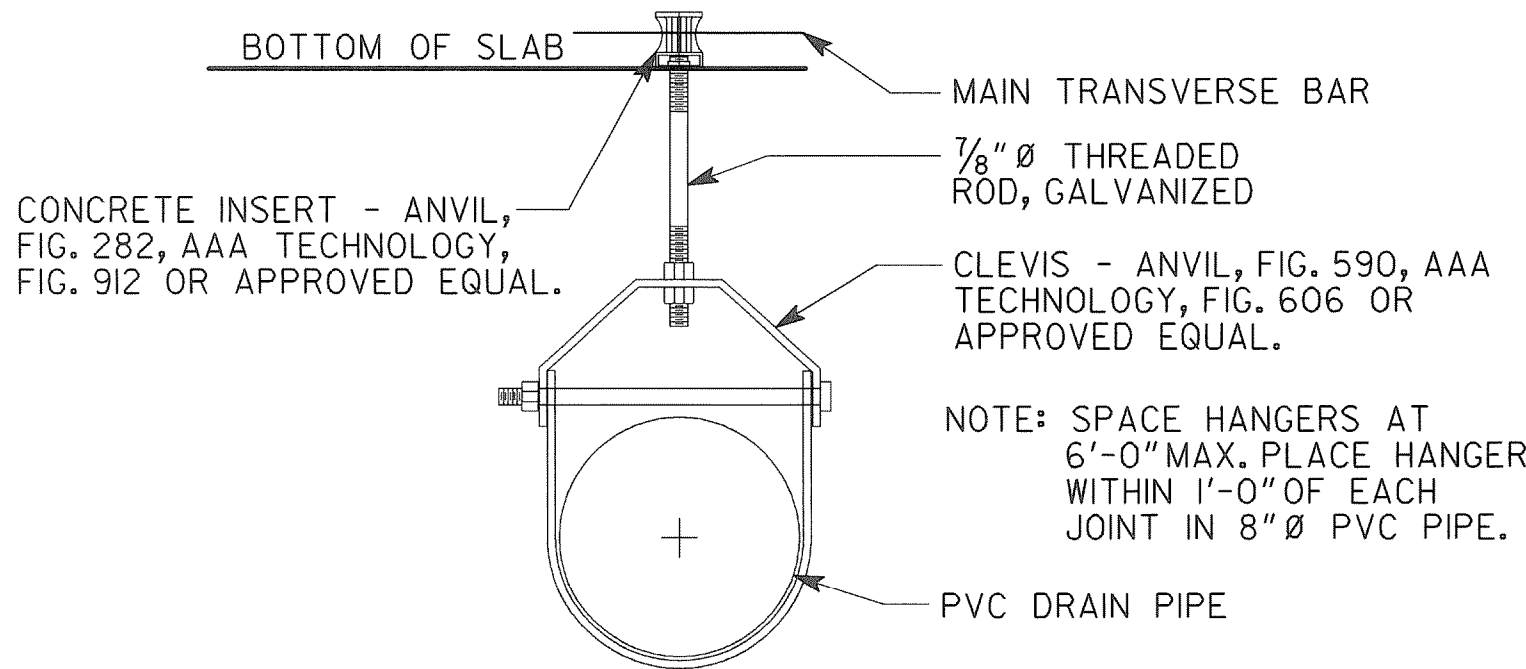

HANGER DETAIL
NO SCALE

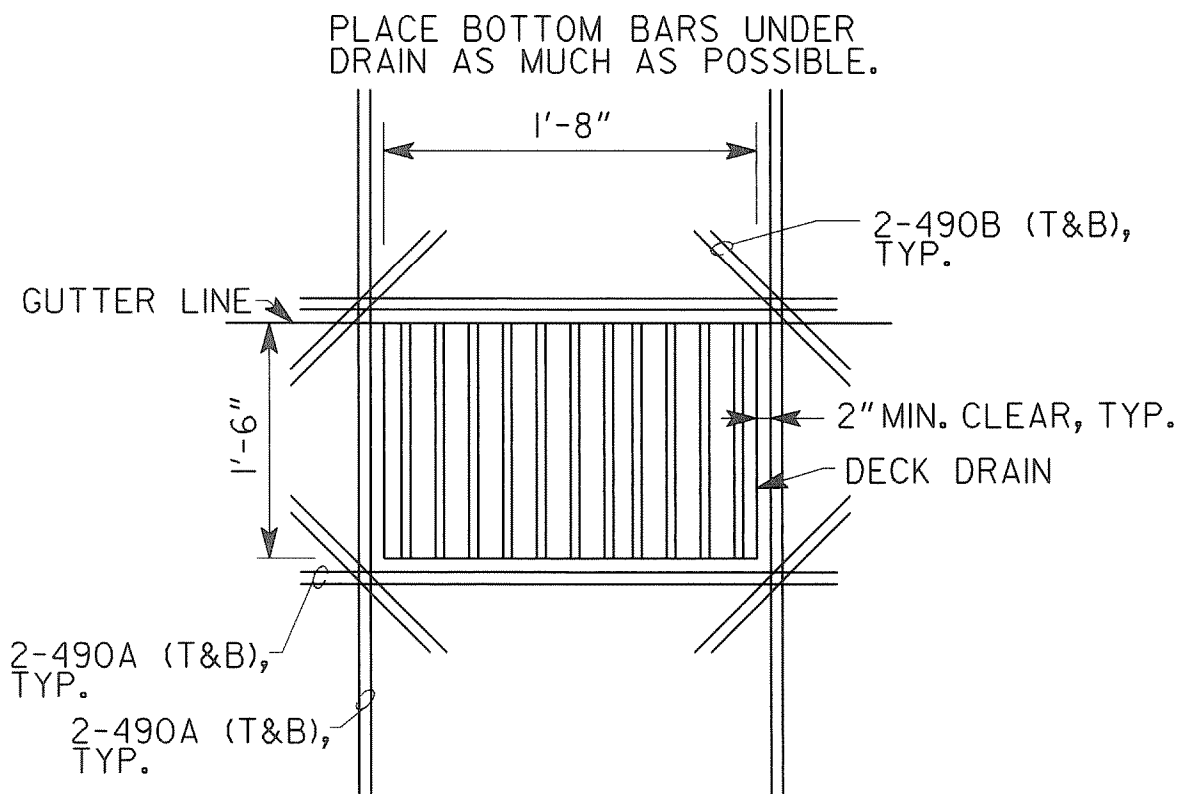


EXTRA SLAB REINFORCEMENT FOR DECK DRAIN
NEENAH R-3935 OR APPROVED EQUAL
NO SCALE

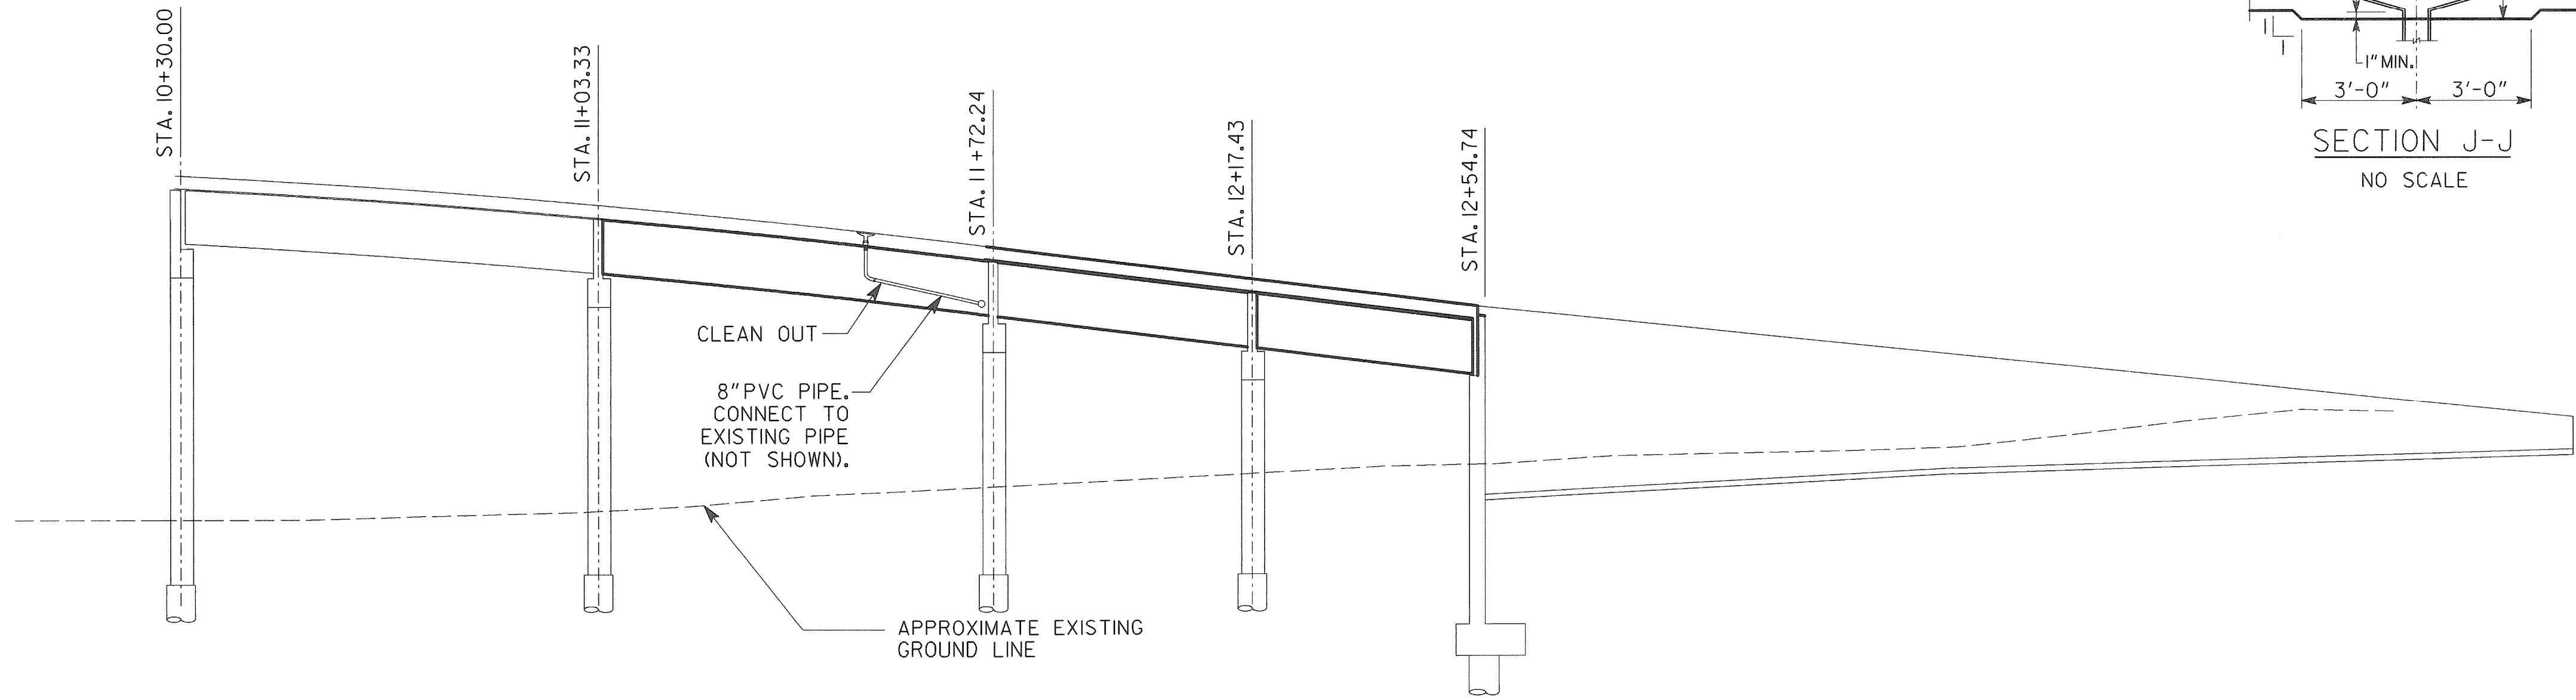

ELEVATION



SCALE: 1" = 20'-0" HORIZONTAL
1" = 10'-0" VERTICAL

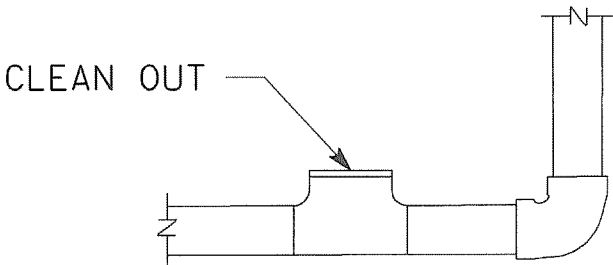

CLEAN OUT DETAIL
NO SCALE


NOTES:

1. DECK DRAINS SHALL BE INSTALLED IN ACCORDANCE WITH GEORGIA DOT SPECIFICATIONS.
2. ALL MATERIALS AND WORK TO INSTALL DECK DRAIN SYSTEM TO BE INCLUDED IN PRICE BID FOR "DECK DRAIN SYSTEM".
3. CONTRACTOR SHALL FURNISH SHOP DRAWINGS OF COMPLETE DECK DRAIN SYSTEM FOR APPROVAL BY THE ENGINEER.
4. ALL DECK DRAIN PIPES, DOWN SPOUTS, FITTINGS SHALL BE SCHEDULE 40 PVC MEETING REQUIREMENTS OF ASTM D1785 AND D2466.
5. CONNECT FITTINGS WITH SOLVENT CEMENT
6. CUT OR SLIGHTLY ADJUST TYPICAL BARS ONLY AS NECESSARY TO PLACE DRAIN.

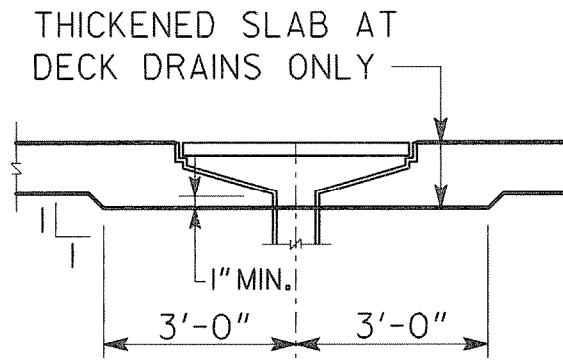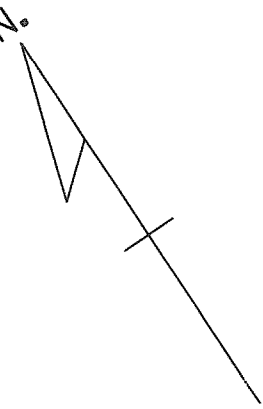

SECTION J-J
NO SCALE

BRIDGE NO. 2

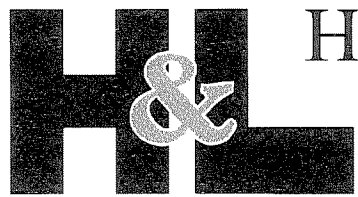

Heath & Lineback Engineers
INCORPORATED
2390 CANTON ROAD, BUILDING 200
MARIETTA, GEORGIA 30066-5393
(770)424-1668

GEORGIA
DEPARTMENT OF TRANSPORTATION
ENGINEERING DIVISION-OFFICE OF BRIDGES AND STRUCTURES

DRAINAGE DETAILS
MARTIN LUTHER KING JR. DRIVE

FULTON COUNTY

BHNLB-9073-00(016)
BRNLB-9073-00(018)

SCALE: 1" = 20'

JULY 2013

DRAWING NO.
35 - 088

BRIDGE SHEET
9 OF 17

DESIGNED: KAK
DRAWN: JRL

CHECKED: RLF/MS
DESIGN GROUP: SWW

REVIEWED: WMD/DLC
APPROVED: BFR

1 INCH WHEN PRINTED FULL SIZE